


1" = 30'

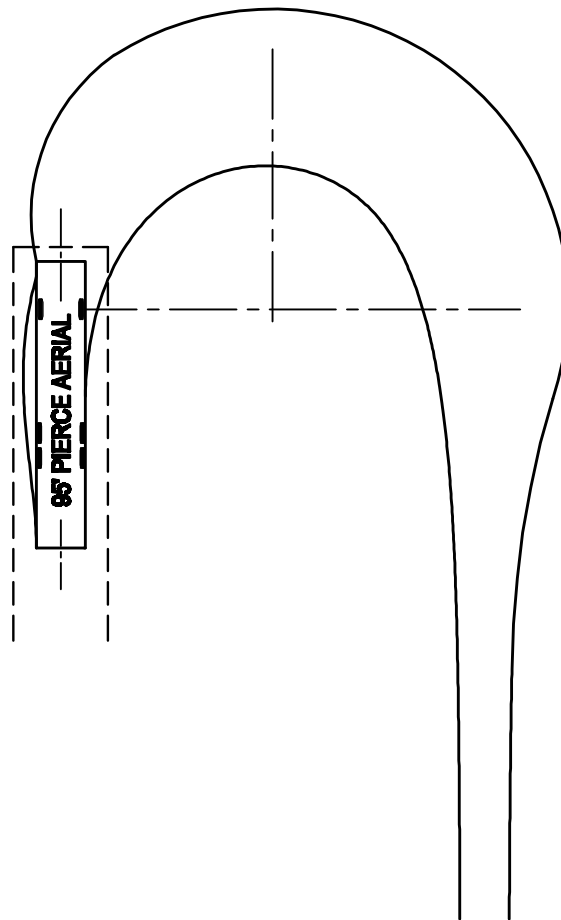

5600 WEBSTER STREET
ARVADA, CO 80002
PH. (303) 423-6038
FAX (303) 487-9438



TITLE: 2009 - 95' PIERCE AERIAL PLATFORM TRUCK TURN TEMPLATE			
CLIENT/PROJECT: ARVADA FIRE PROTECTION DISTRICT			
SCALE: 1" = 30'	DATE: 09.23.09	PROJECT NO. 1844.209.058	DWG. NO. 9058-TURN-EXB.dwg