


1" = 40'

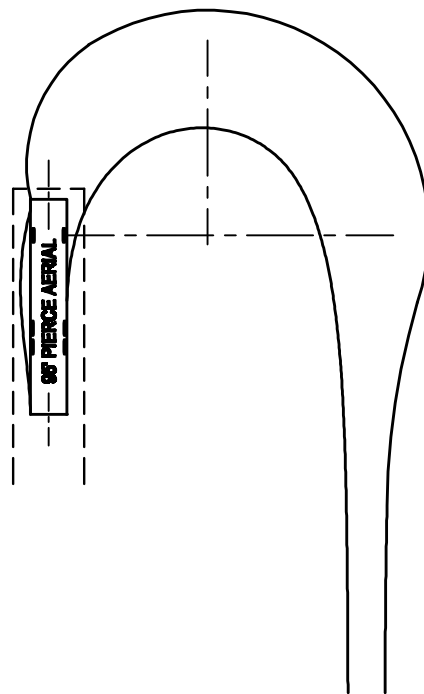

JēHN
INC.

5600 WEBSTER STREET
ARVADA, CO 80002
PH. (303) 423-6038
FAX (303) 467-9438



TITLE: **2009 - 95' PIERCE AERIAL PLATFORM TRUCK TURN TEMPLATE**

CLIENT/PROJECT: **ARVADA FIRE PROTECTION DISTRICT**

SCALE: 1" = 40'

DATE: 09.23.09

PROJECT NO. 1844.209.058

DWG. NO. 9058-TURN-EXB.dwg